

FACTORY

THIS DOCUMENT IS THE PROPERTY OF INDIEDWELL, LLC AND IS NOT TO BE DUPLICATED WITHOUT WRITTEN AUTHORIZATION.

© INDIEDWELL

CLIENT:
CHAFFEE HOUSING TRUST
M & 3RD

FOR COORDINATION ONLY
NOT FOR CONSTRUCTION

NO. DESCRIPTION DATE

THIS SHEET REVIEWED BY:


CITY

3RD PARTY/ STATE

SCHEMATIC DESIGN

DD1.1

JOB NUMBER
DRAWN BY
IDCO1
Author

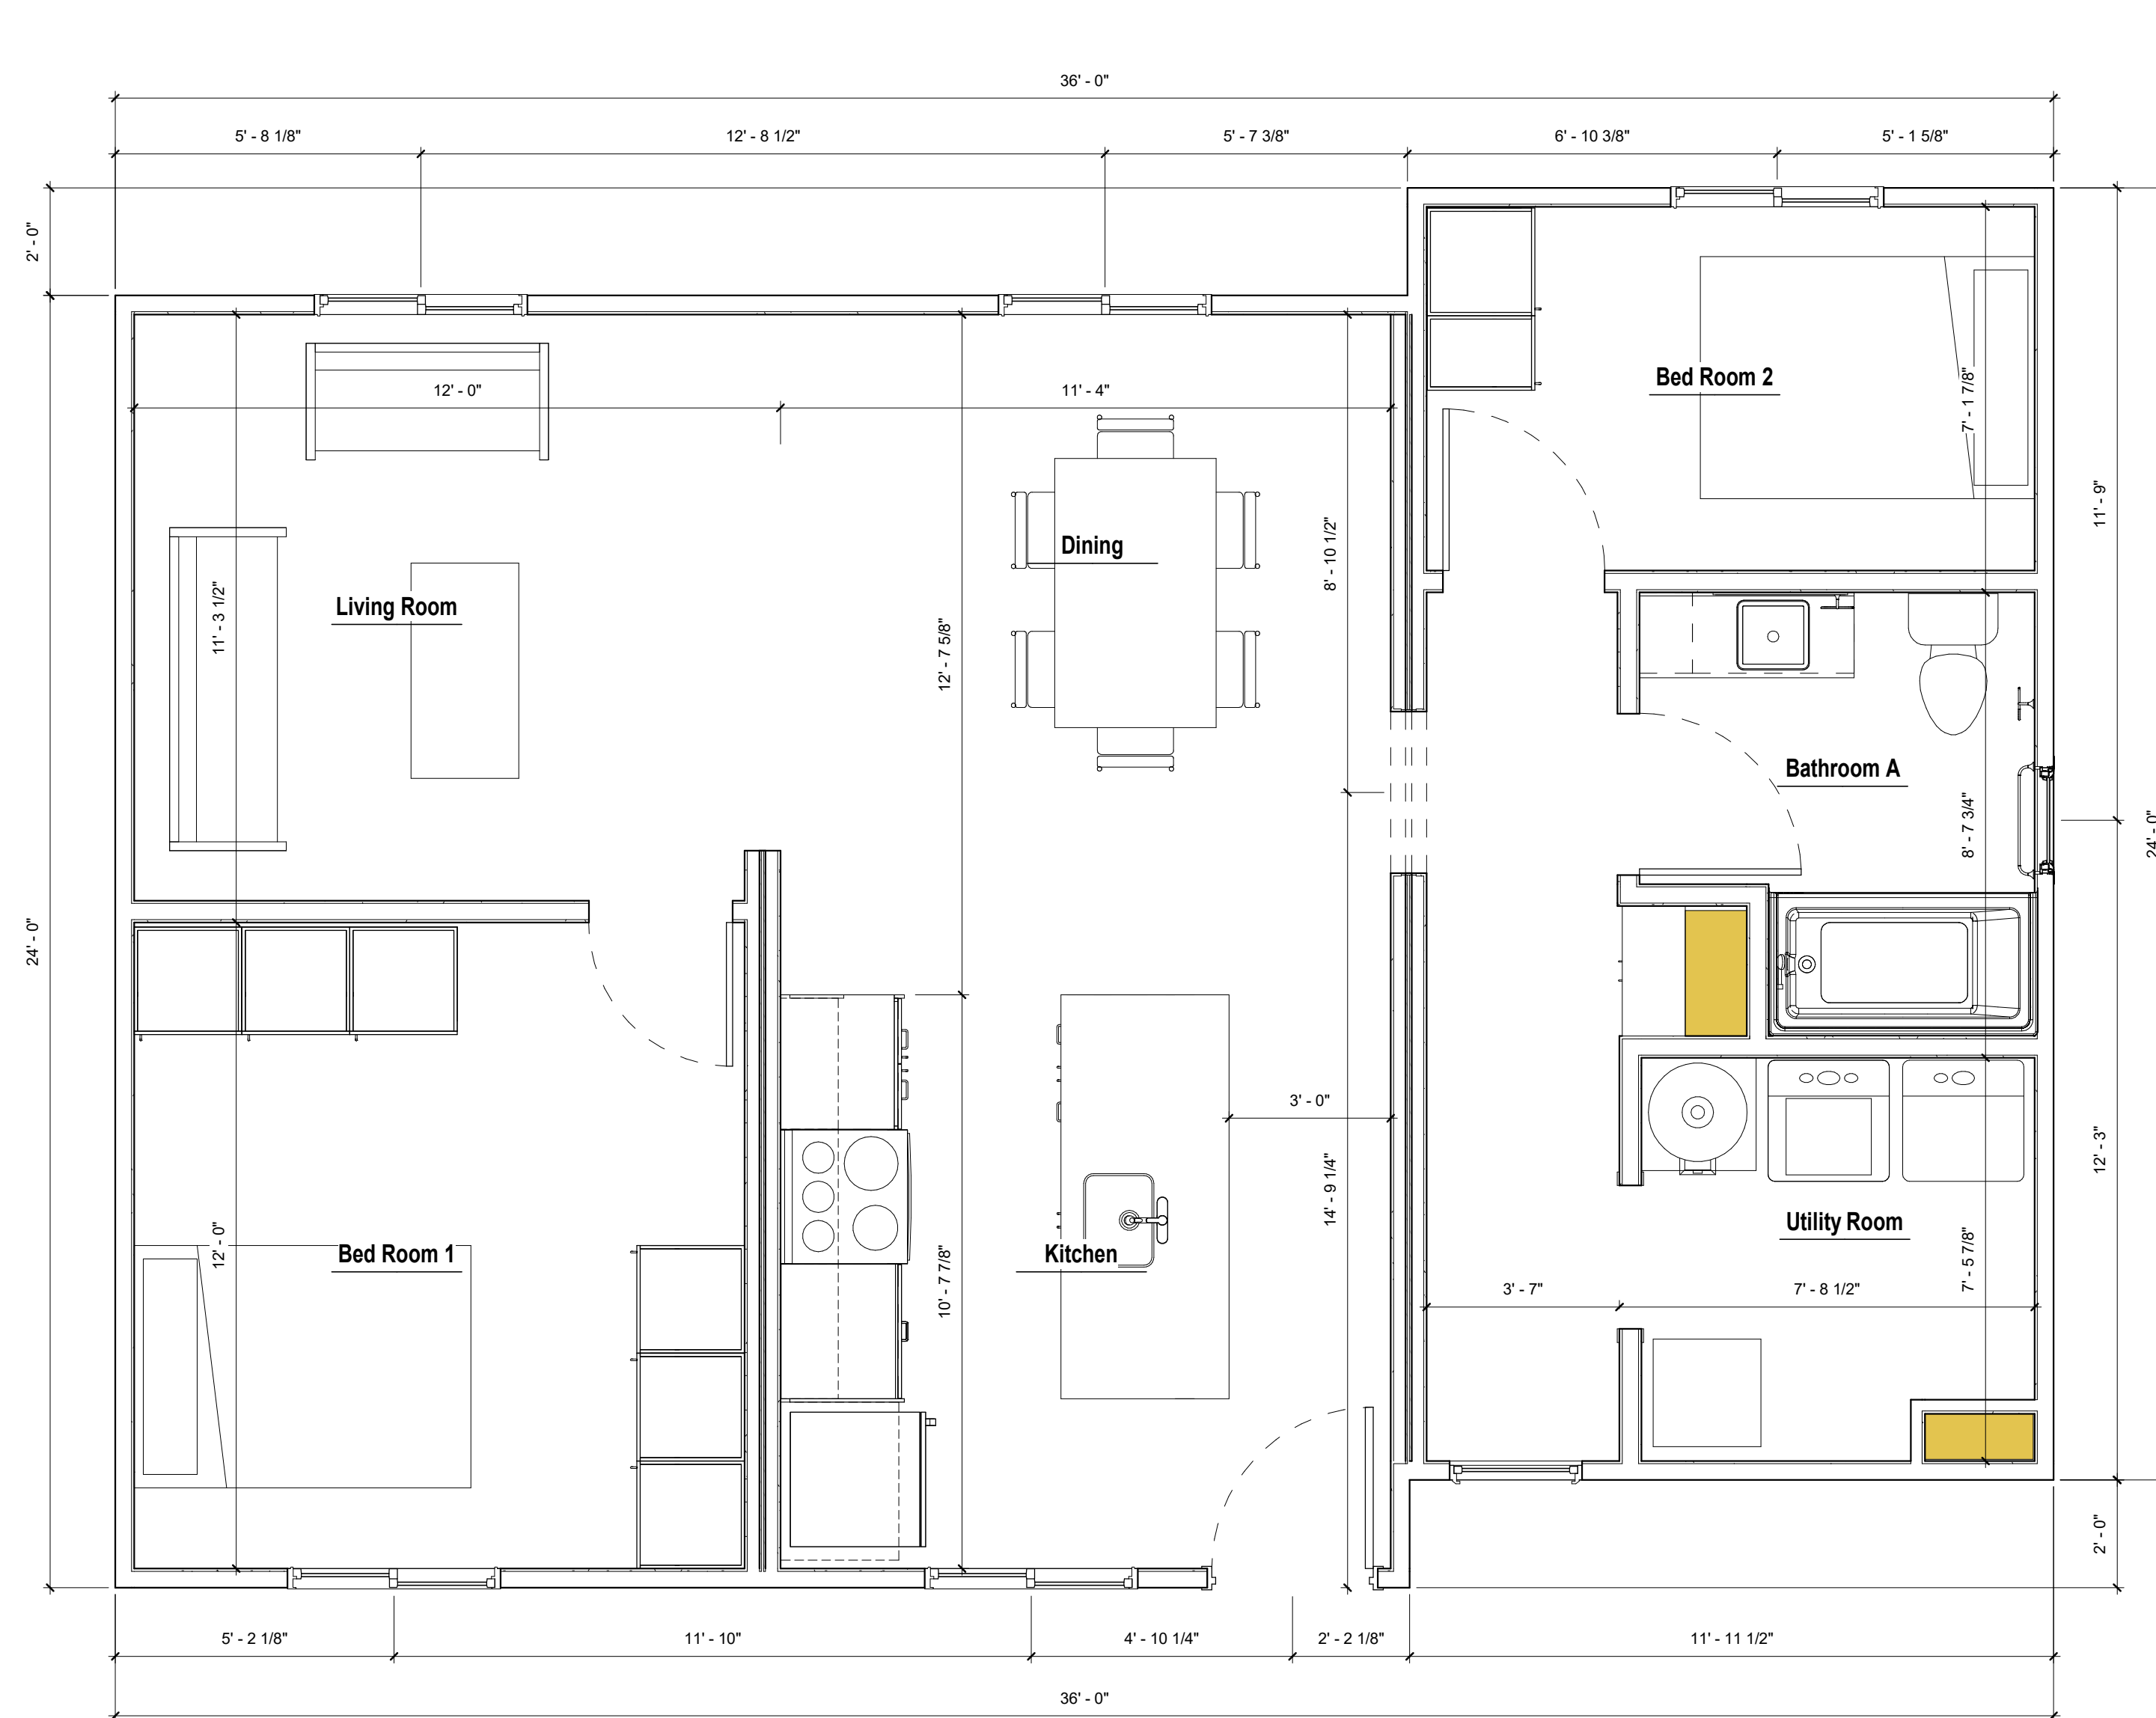

FACTORY

THIS DOCUMENT IS THE PROPERTY OF INDIEDWELL, LLC AND IS NOT TO BE DUPLICATED WITHOUT WRITTEN AUTHORIZATION.
© INDIEDWELL

CLIENT:
CHAFFEE HOUSING TRUST
M & 3RD

FOR COORDINATION ONLY
NOT FOR CONSTRUCTION

NO. DESCRIPTION DATE

THIS SHEET REVIEWED BY:

CITY

3RD PARTY/ STATE

SCHEMATIC DESIGN

DD1.2

JOB NUMBER
DRAWN BY
IDCO1
Author

